


Dr-35

Dr-40

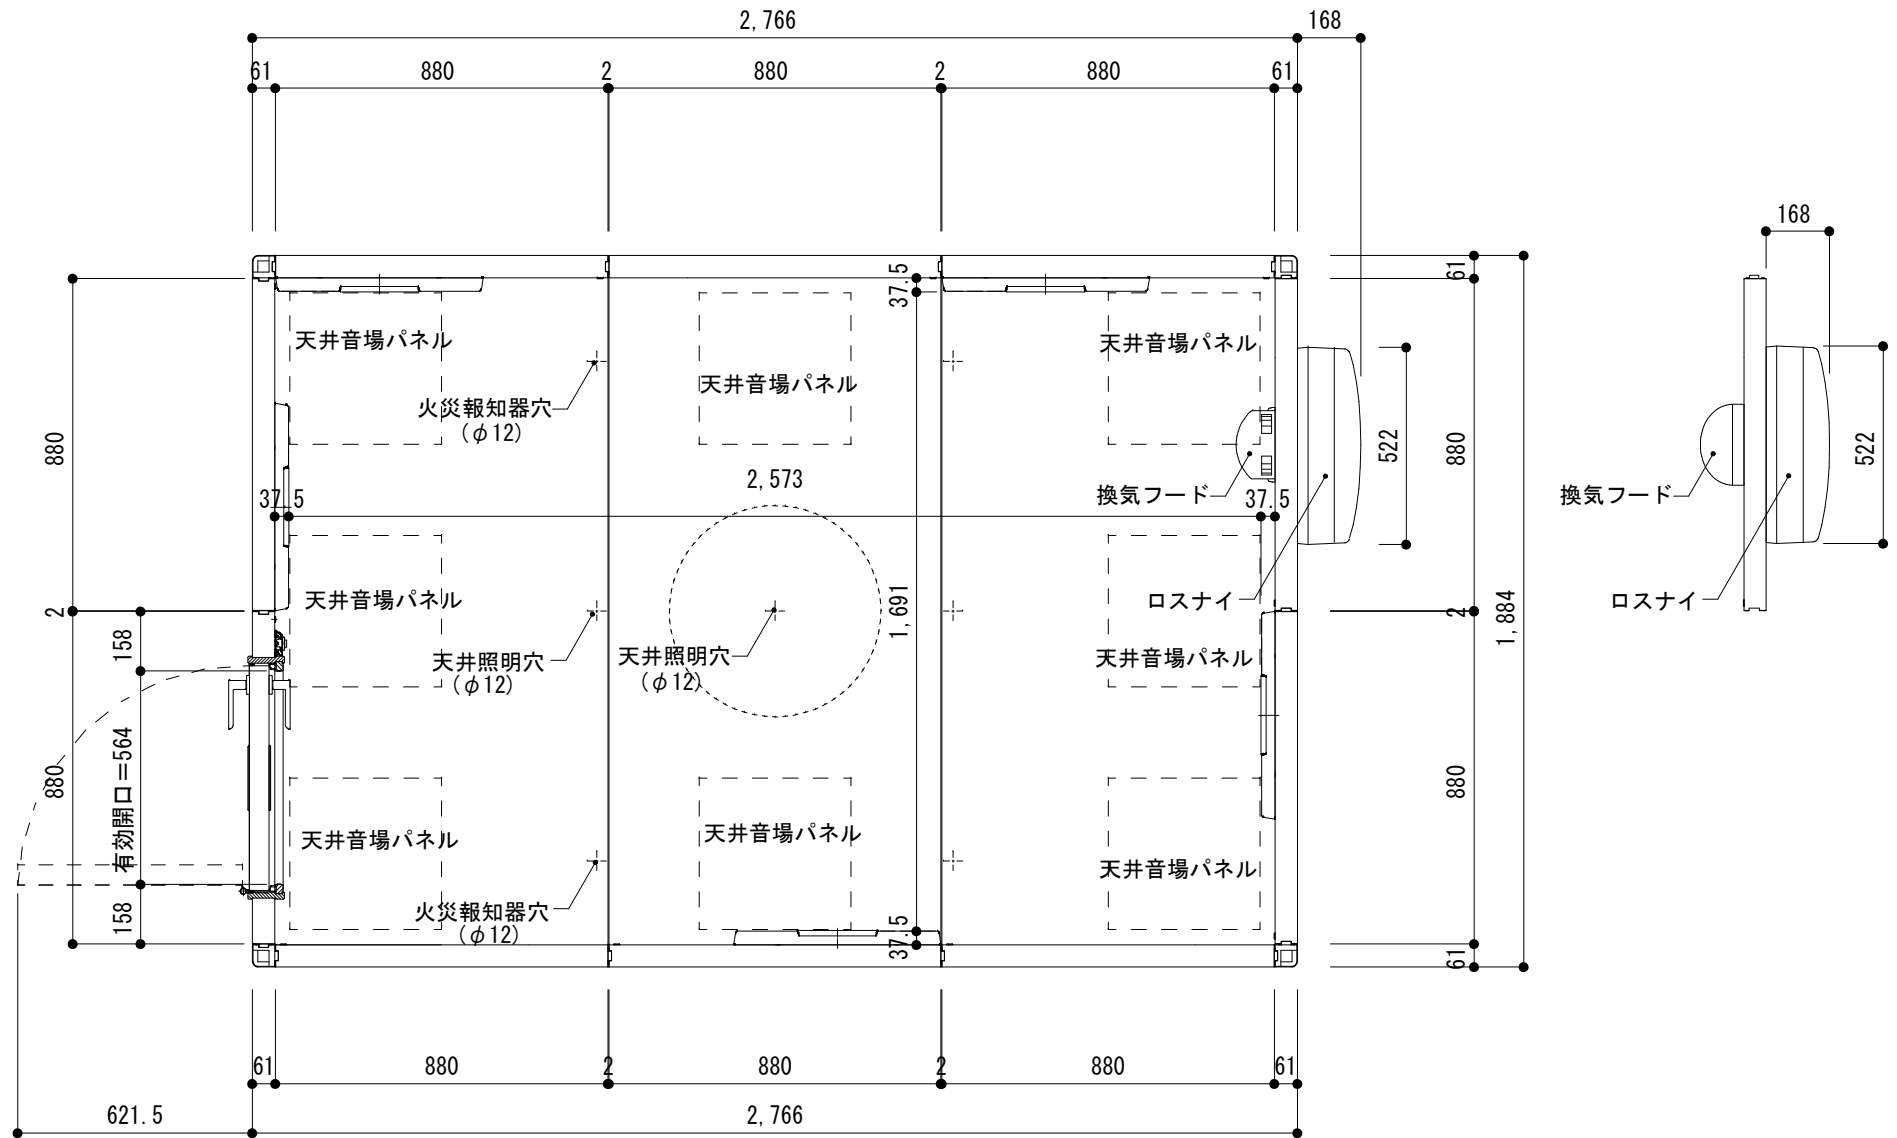

3.0畳 平面図 S=1/20