


Dr-35

Dr-40

外寸=3,207

168

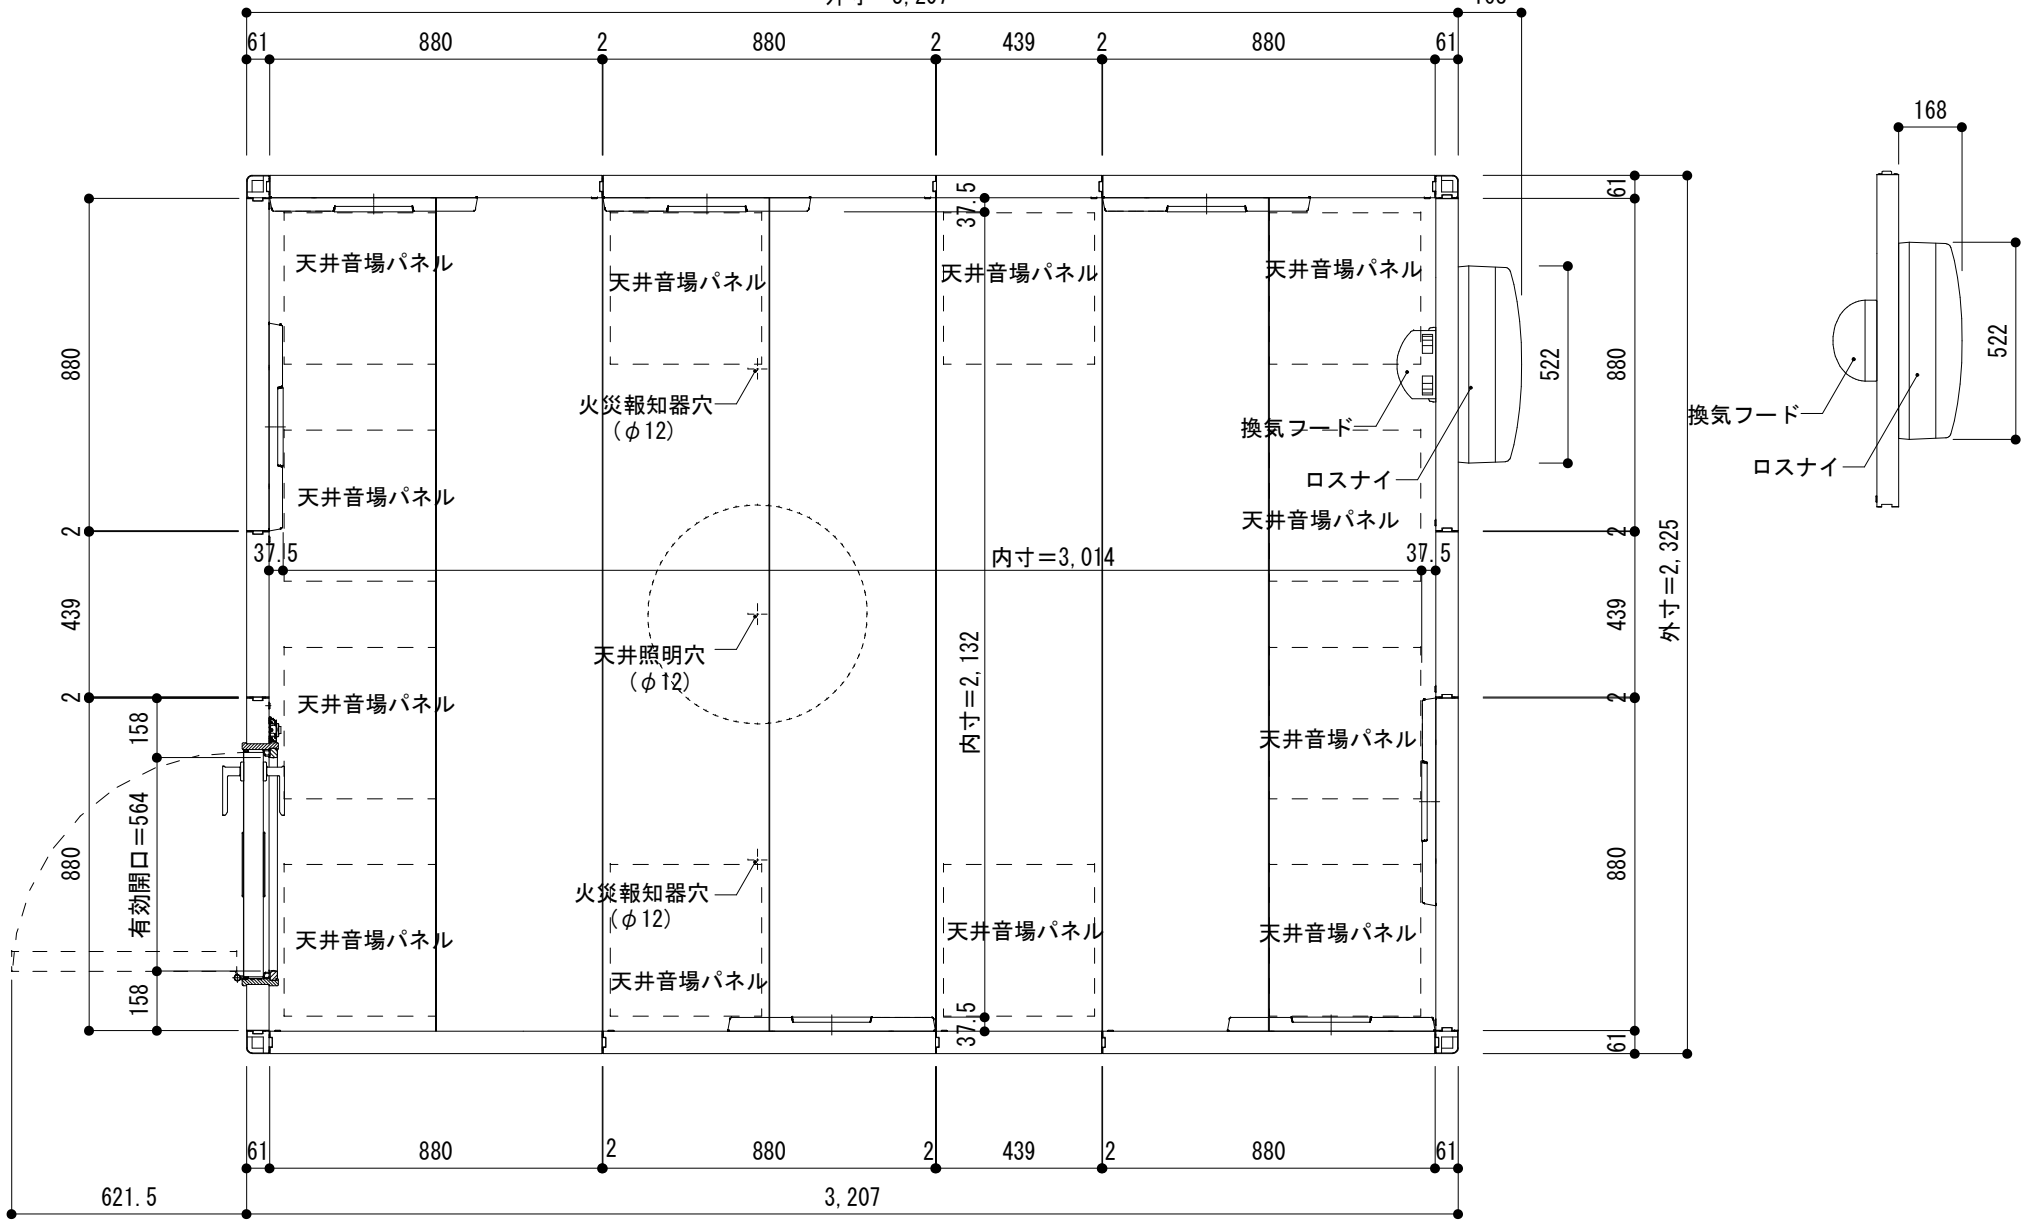

4.3畳 平面図 S=1/20